


- : SYSTEM ARCHITECTURE : -

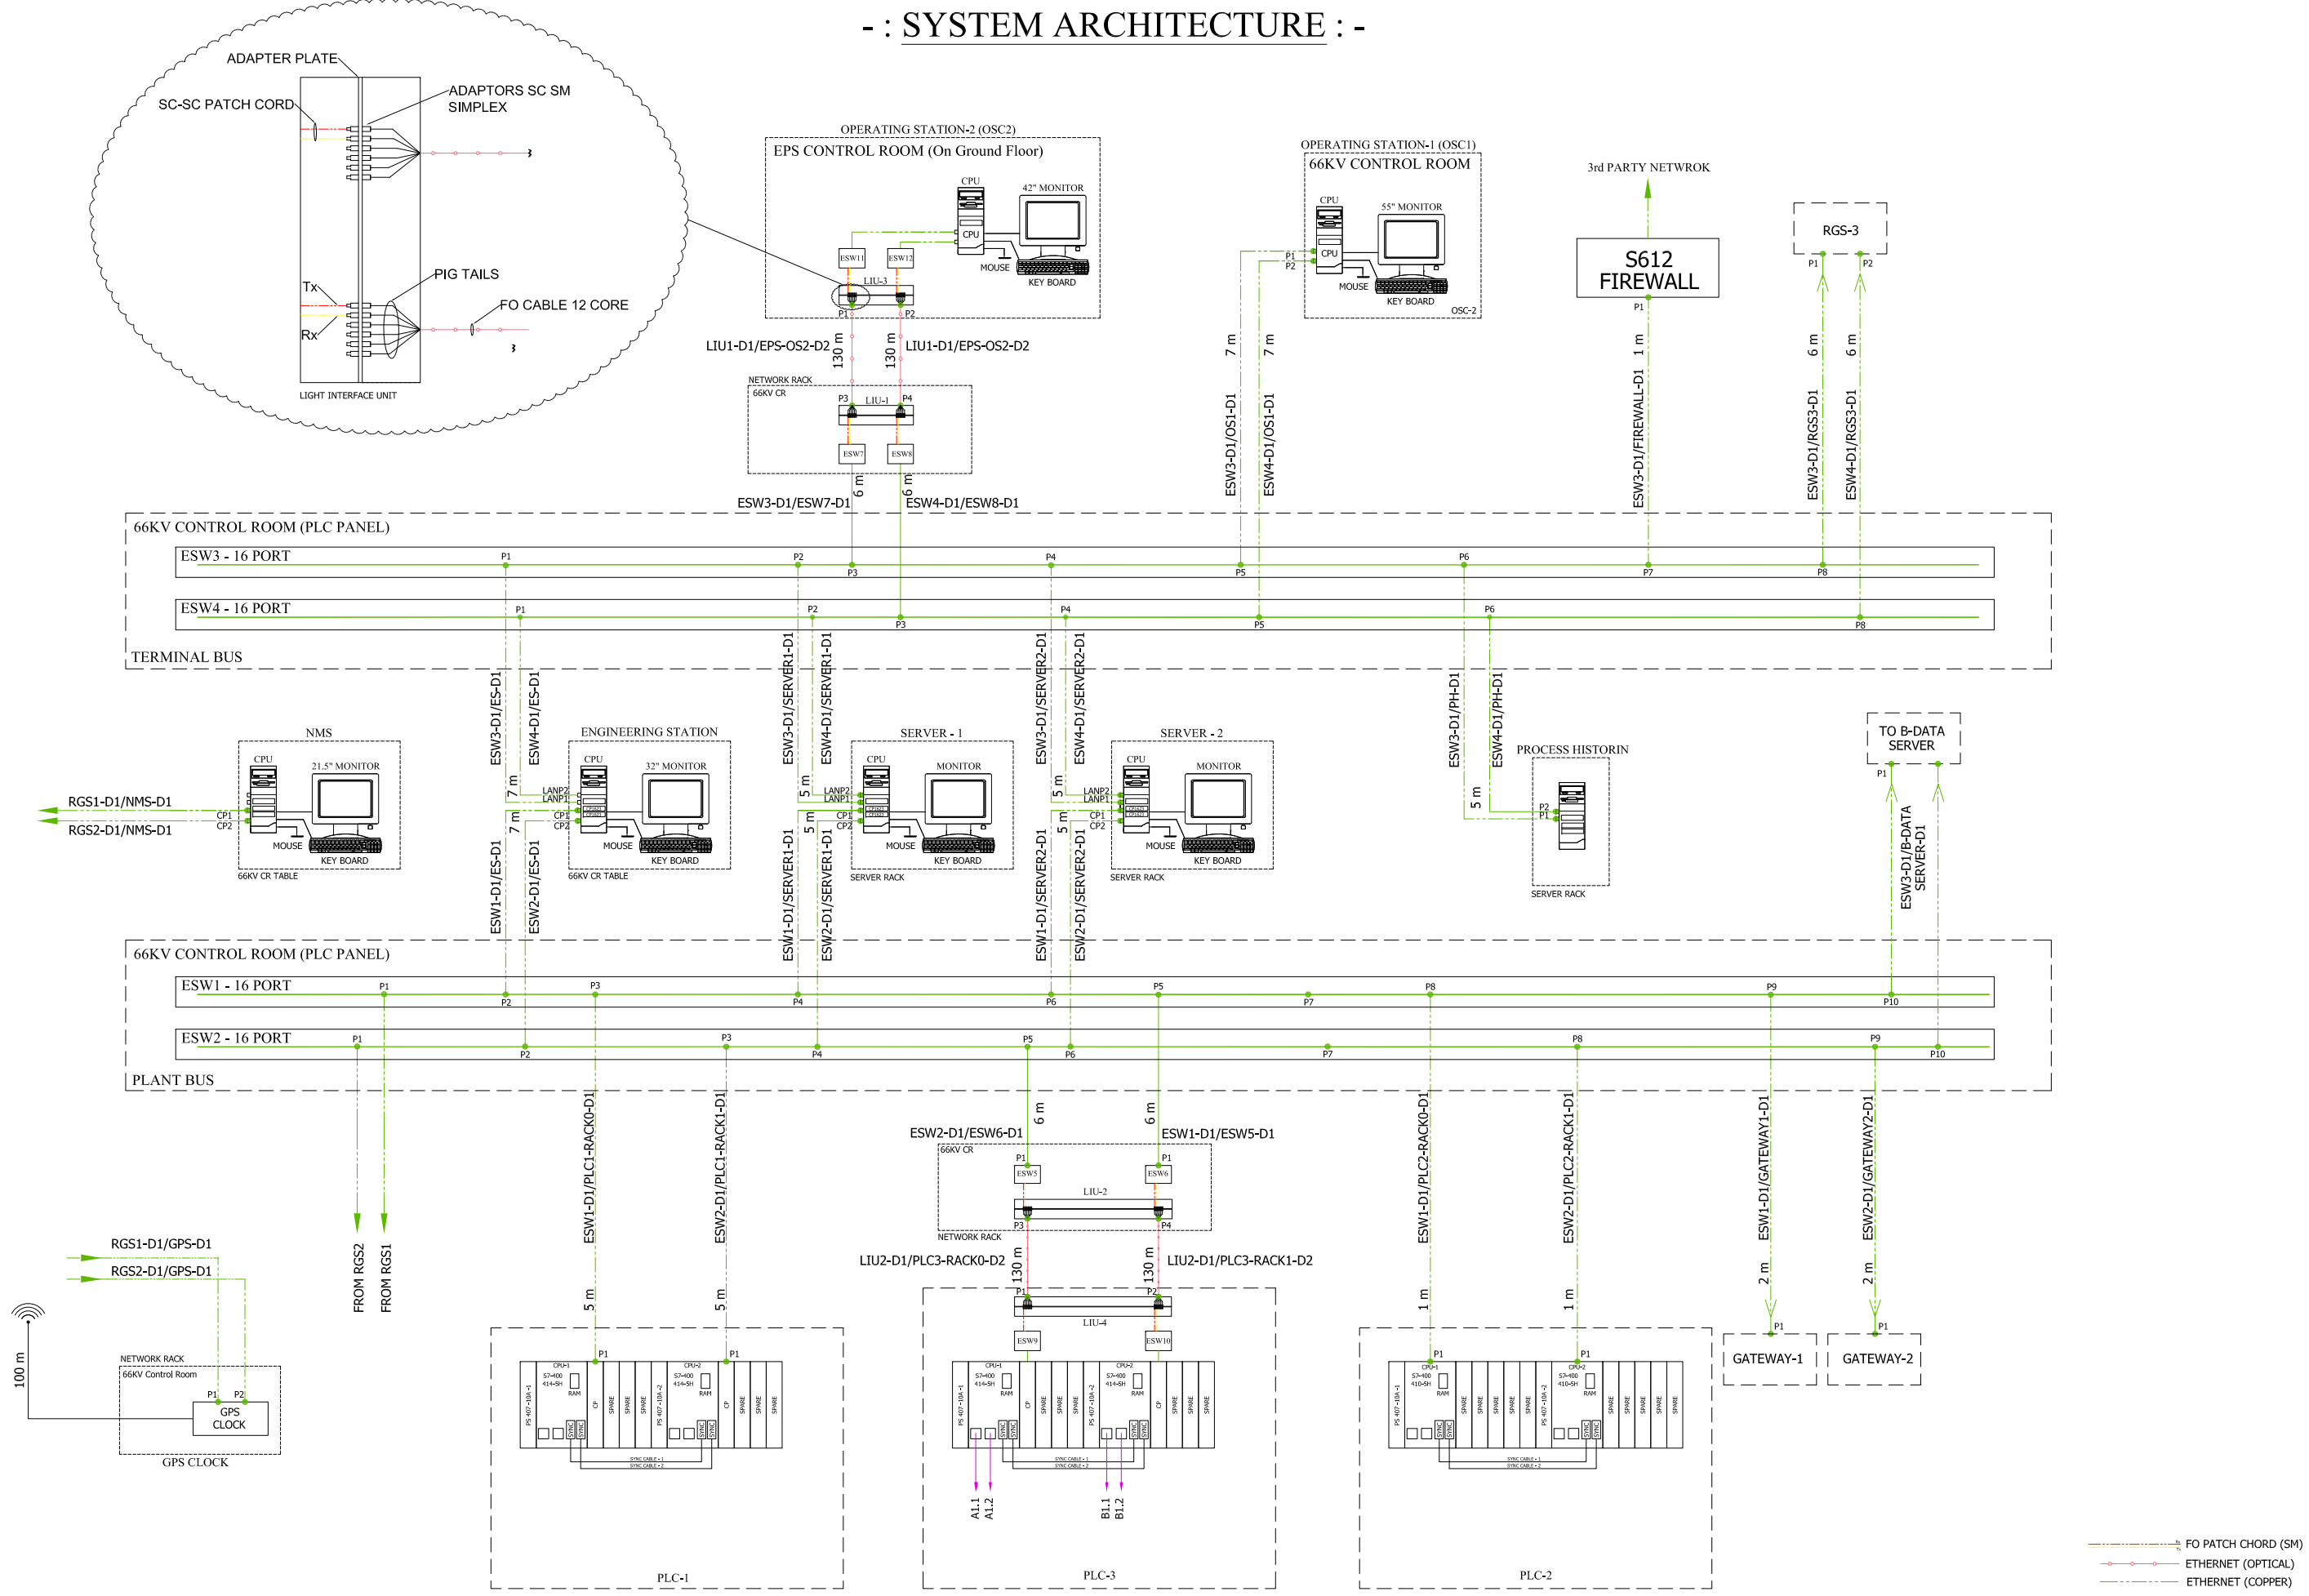

The reproduction, transmission or use of this document or its content is not permitted without express written authority. Offenders will be liable for damages. All rights including rights created by patent grant or registration of a utility model or design, are reserved.

CLIENT: - STERLING AND WILSON PVT. LTD.
 CONSULTANT: - NA
 END CLIENT: - GUJARAT INTERNATIONAL FINANCE TEC-CITY COMPANY LTD.



DESCRIPTION: - SYSTEM ARCHITECTURE

PROJECT: - AUGMENTATION OF 66KV SUBSTATION
 DRAWING NO: - EVIO/IA2444/MUM/10/2016

= SA		
+ P01		
Total Pg.	Next Pg.	Pg.
31	2	4 Pgs.

REV. 6	FOR APPROVAL	08-JUN-2018	AVS	AB	RPK
ISSUE	REMARKS	DATE	PREP	CHKD	APPR